


Whalley-Otto
West Residence

4234 Everett St
Kensington, Maryland 20895

© 2009 Rill Architects, P.C.
27 OCTOBER 2009

NOT FOR
CONSTRUCTION

A-1

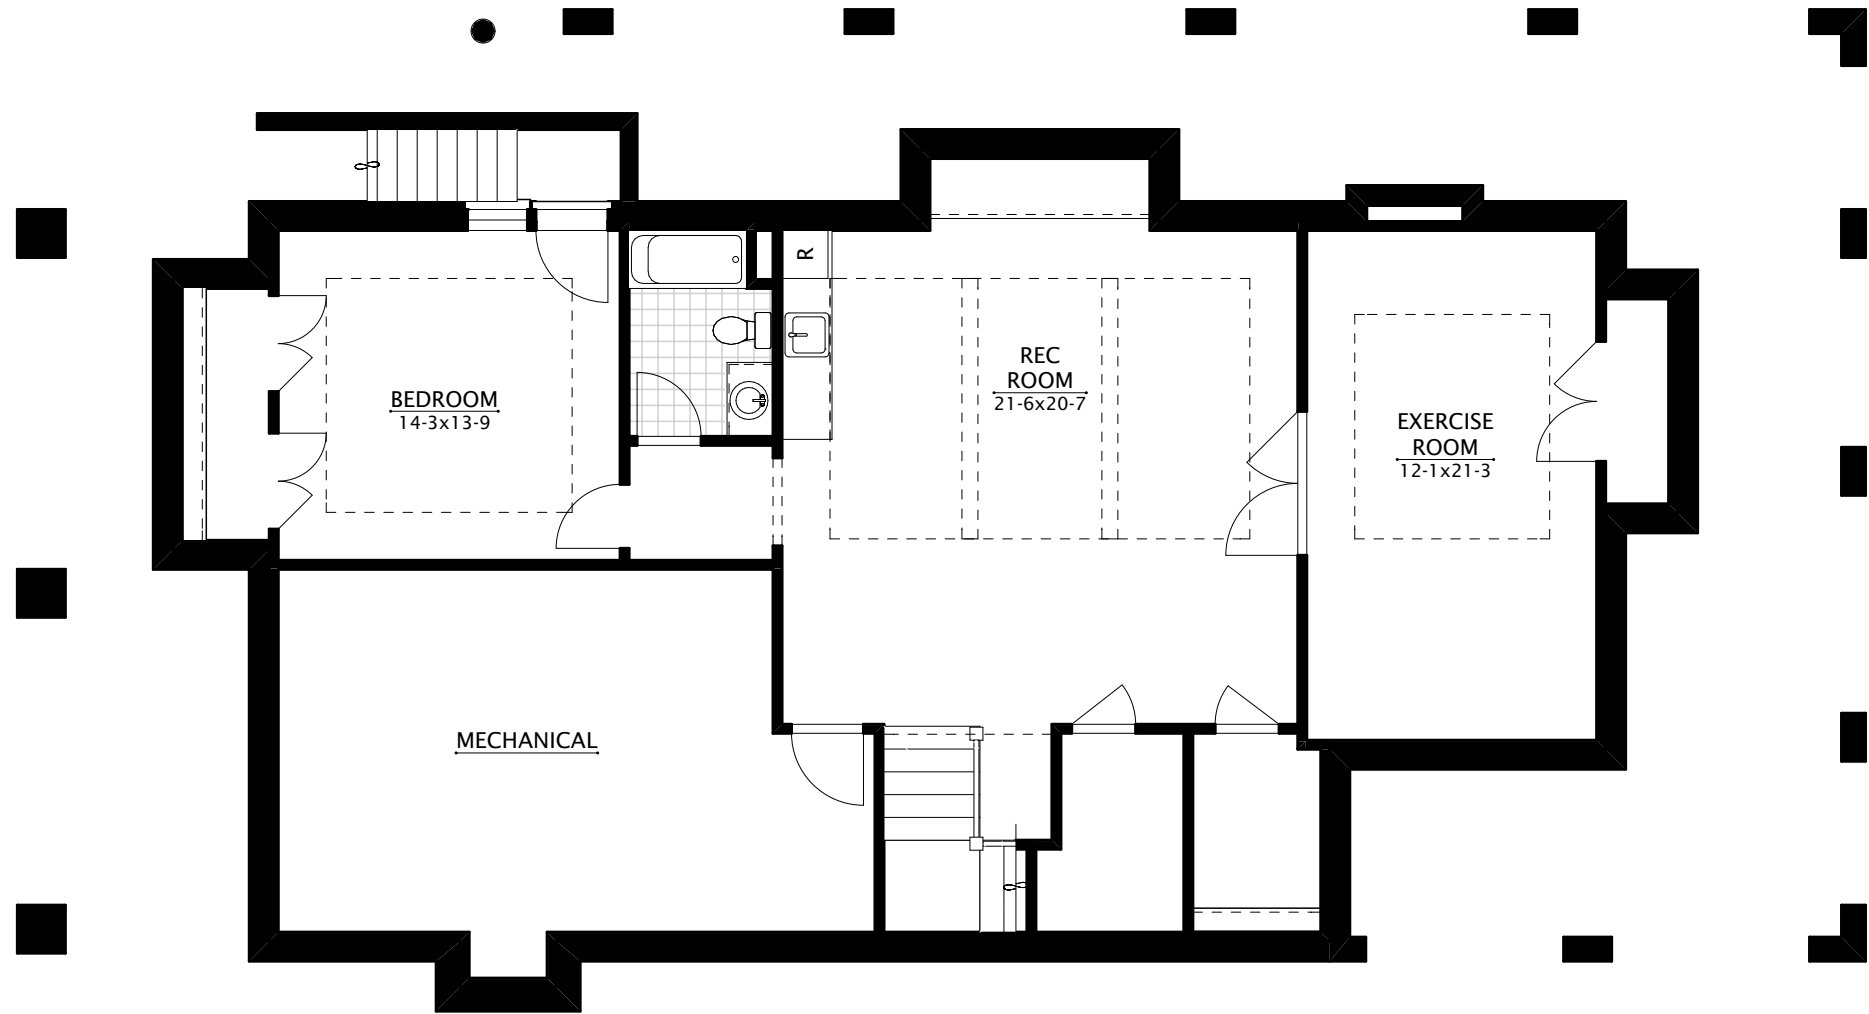

B a s e m e n t P l a n


1/8" = 1'-0"

Whalley-Otto
West Residence

4234 Everett St
Kensington, Maryland 20895

© 2009 Rill Architects, P.C.
27 OCTOBER 2009

NOT FOR
CONSTRUCTION

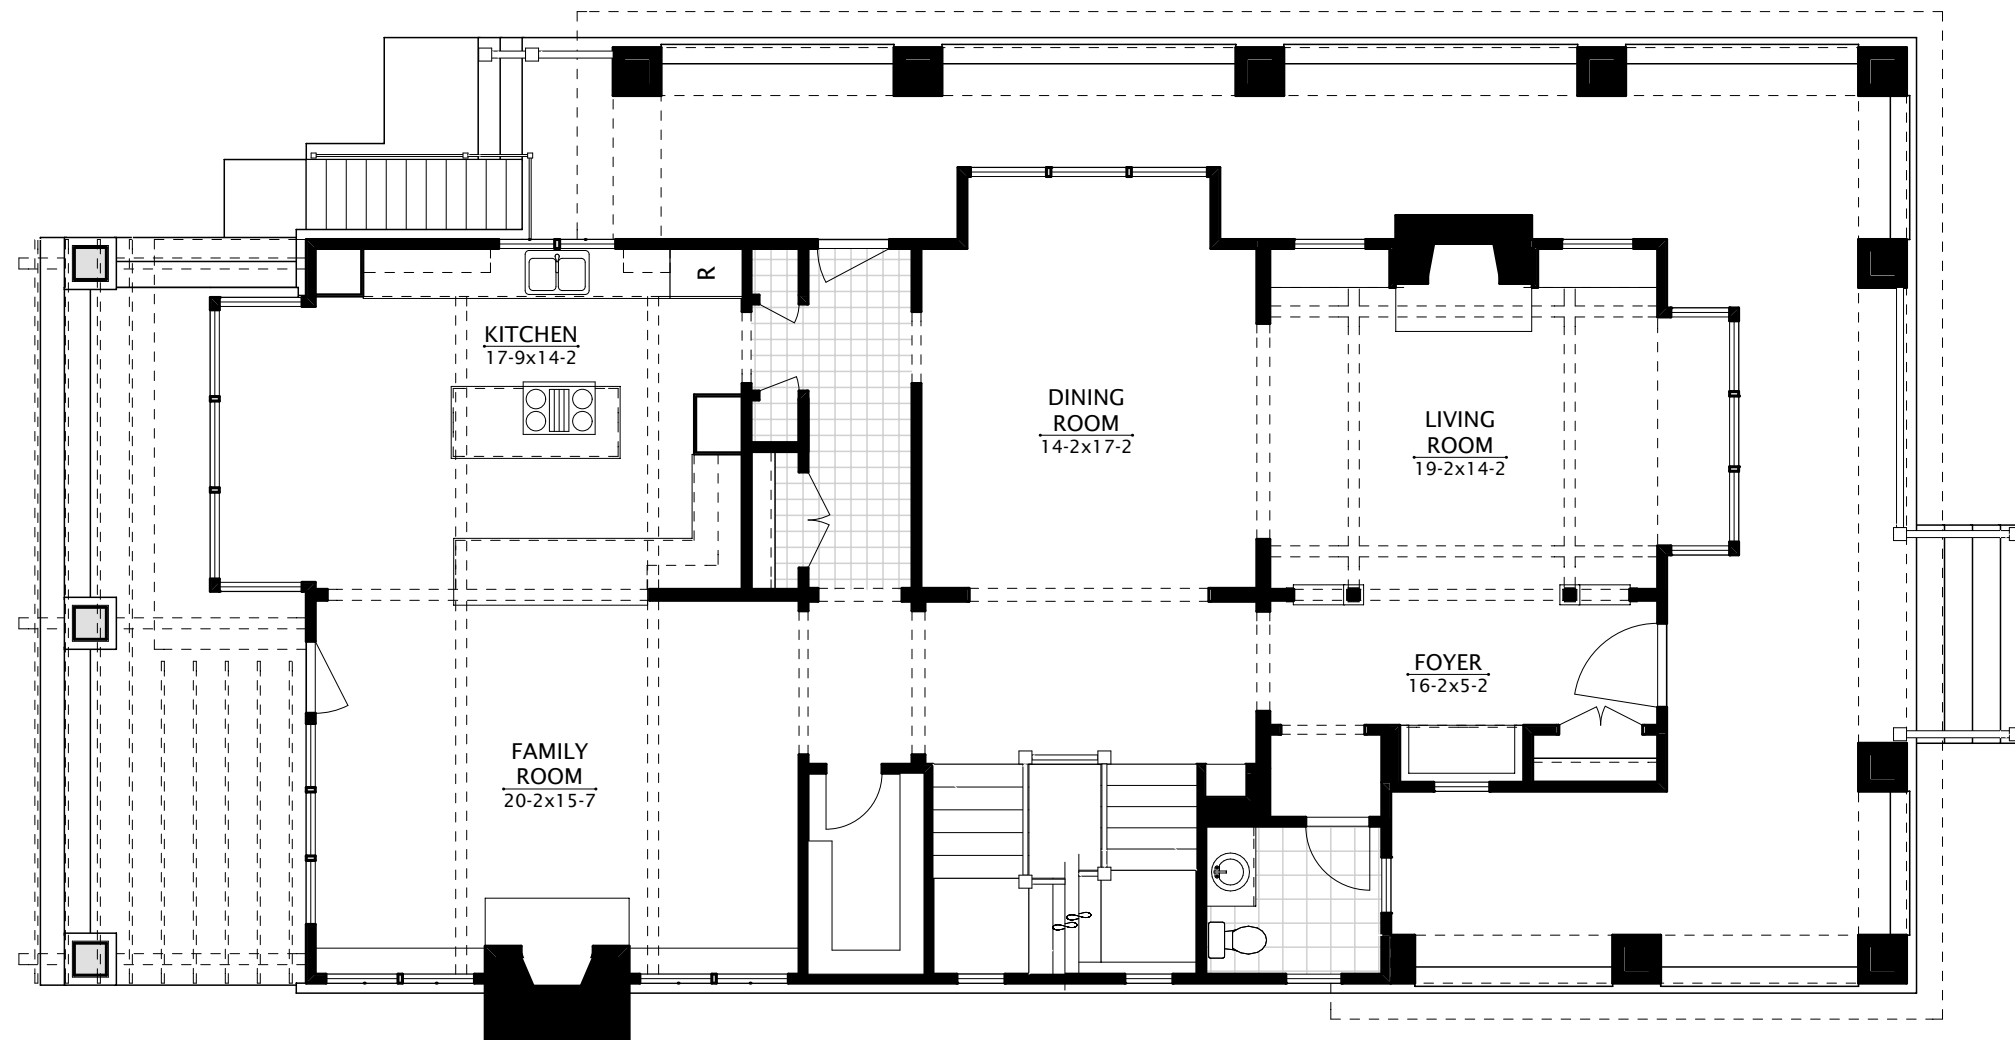

1 s t F l o o r P l a n


1/8" = 1'-0"

Whalley-Otto
West Residence

4234 Everett St
Kensington, Maryland 20895

© 2009 Rill Architects, P.C.
27 OCTOBER 2009

NOT FOR
CONSTRUCTION

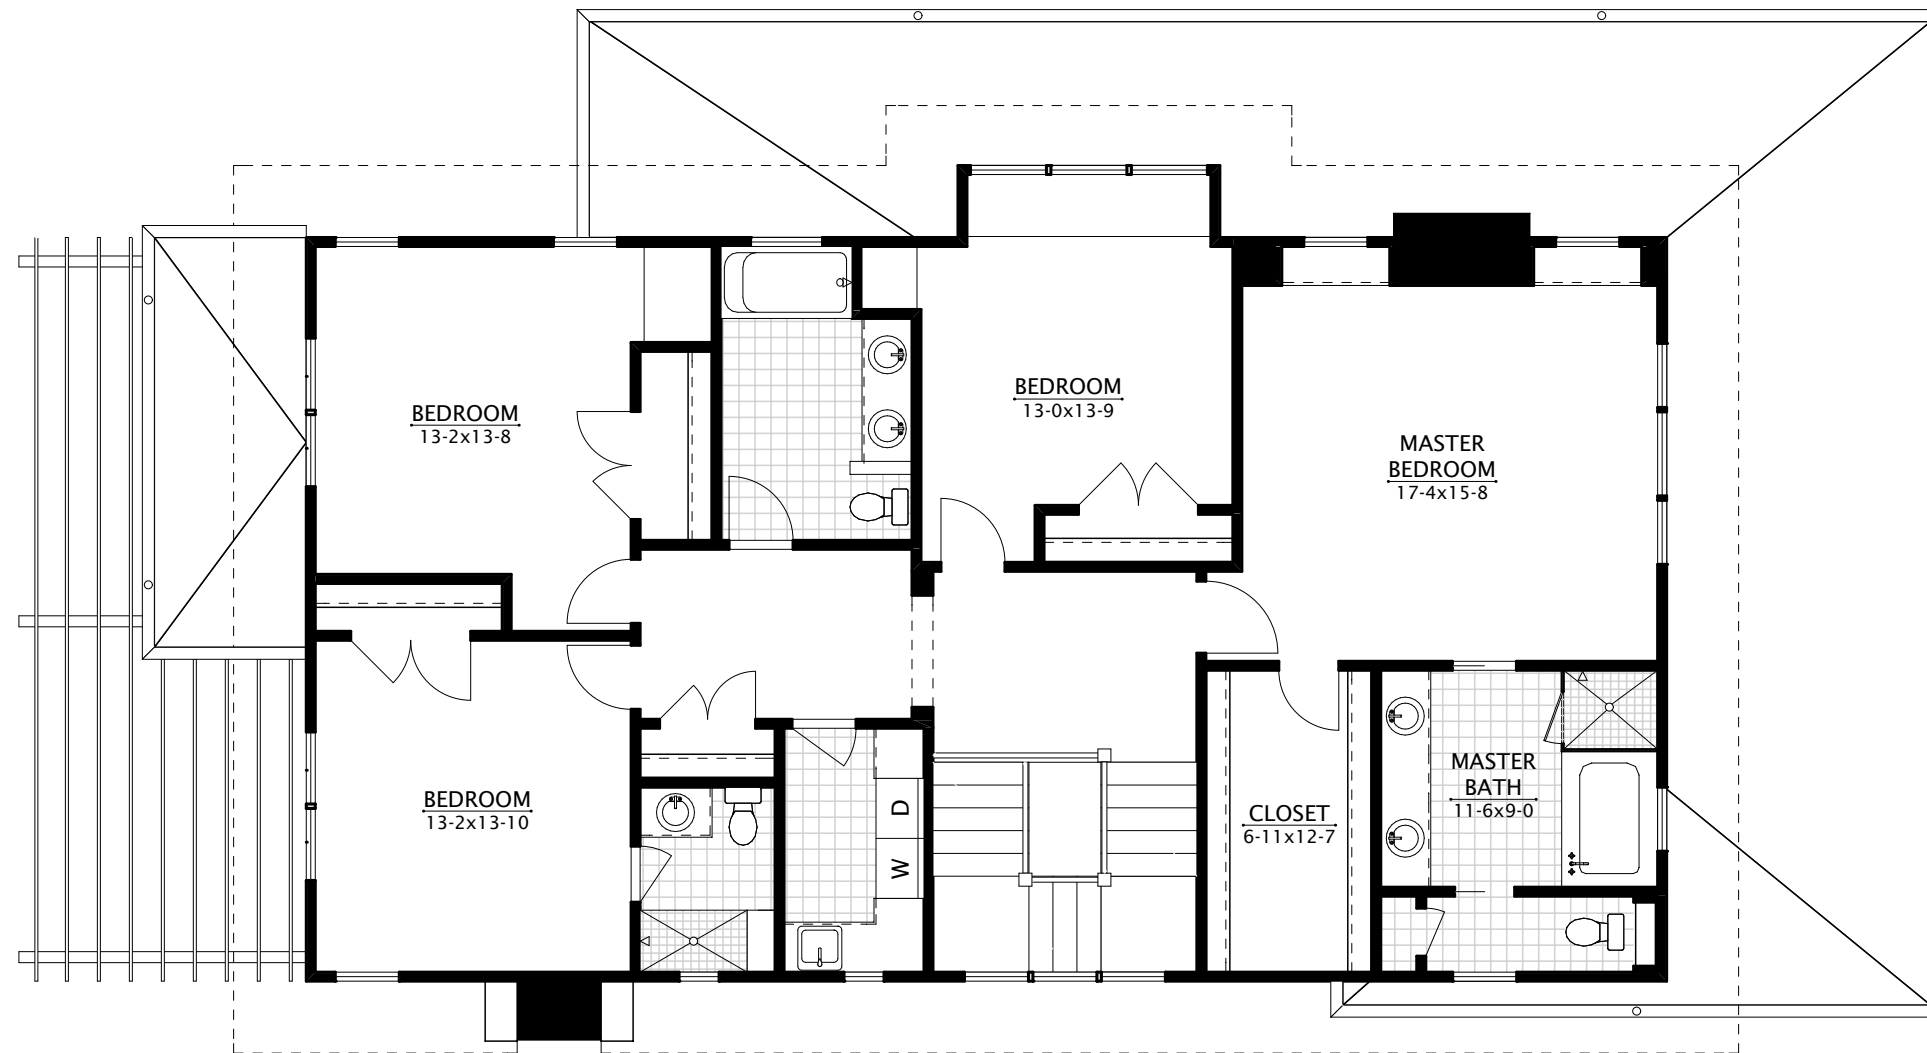

2 n d F l o o r P l a n

1/8" = 1'-0"



Front Elevation

1/8" = 1'-0"



Right Elevation

1/8" = 1'-0"

Whalley-Otto
West Residence

4234 Everett St
Kensington, Maryland 20895

© 2009 Rill Architects, P.C.
27 OCTOBER 2009

NOT FOR
CONSTRUCTION



Rear Elevation

1/8" = 1'-0"



Left Elevation

1/8" = 1'-0"

Whalley-Otto
West Residence

4234 Everett St
Kensington, Maryland 20895

© 2009 Rill Architects, P.C.
27 OCTOBER 2009

NOT FOR
CONSTRUCTION



Whalley-Otto
West Residence

4234 Everett St
Kensington, Maryland 20895

© 2009 Rill Architects, P.C.
27 OCTOBER 2009

NOT FOR
CONSTRUCTION